

CONTENTS

O5 Community Facilities

O7 About Town Square Dubai

> 10 The hamilton

12 Interior & Exterior

16 Facilities & Lifestyle

> 21 Floor Plans









10km Green & Jogging Trail



13km Cycling Trail



260,000sqm of Green Area



50,000sqm Town Square Park



8000sqm Sports Area





Over 250 Retail Outlets





Town Square Park



Carousel





Retail Outlets









Restaurants & Cafes

С 5кg)







Skate Park



Grooming & Beauty Services



Football Pitch

Squash & Tennis Court

Nurseries











<u>_____</u> Barbeque Area

Jogging Track







0 Supermarkets

₩₩

0

Tailor Shop

Kids Play Area

Mosque

Padel Tennis Court







Pharmacies












TOWN SQUARE DUBAI

With a central park and landscaped green spaces, the community offers a perfect setting for a healthy and peaceful lifestyle.

Surrounded by jogging trails, cycle lanes, cafes, restaurants and convenience retail Town Square Dubai has everything you need as energy & warmth permeates every corner!

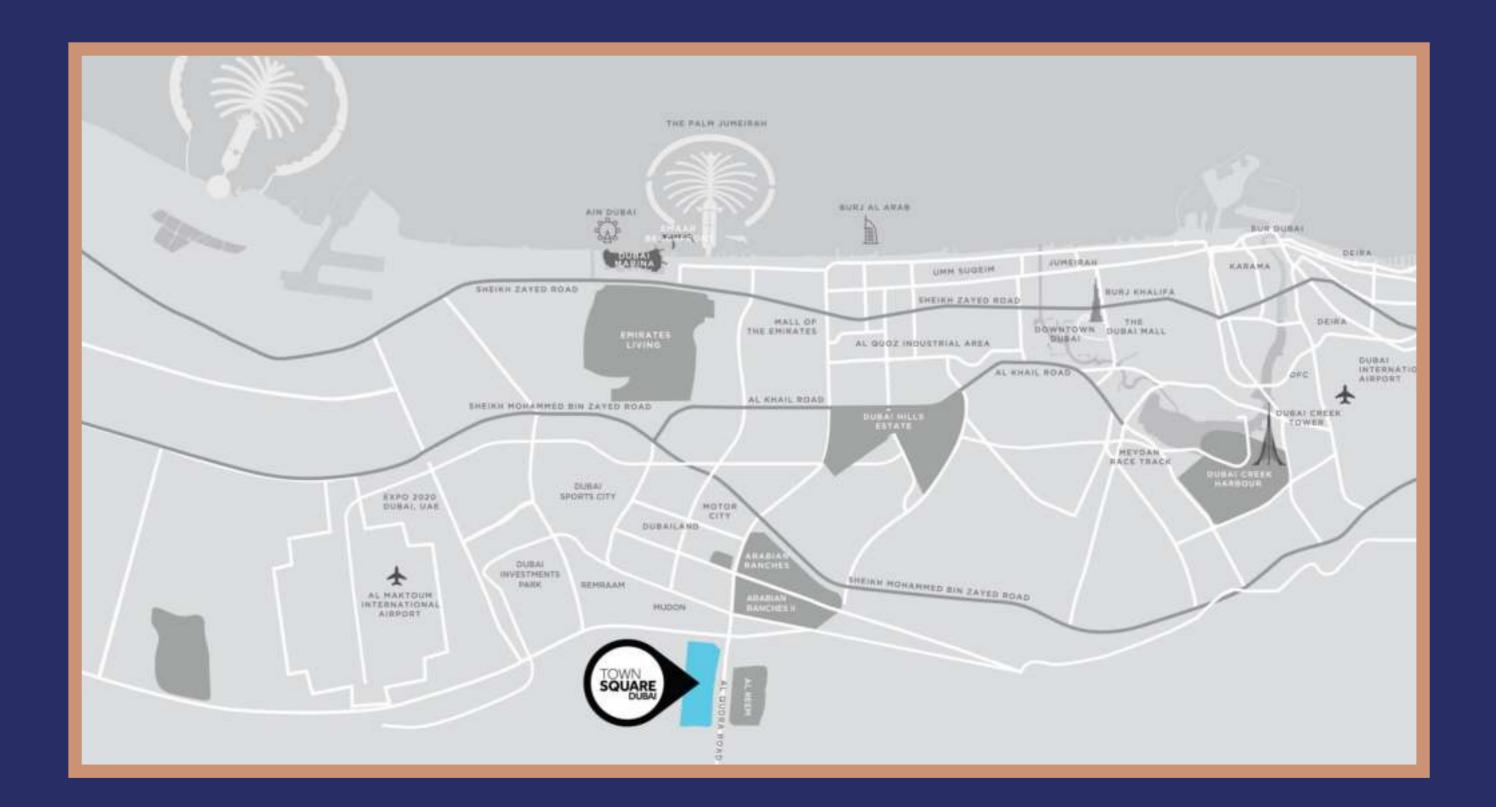

LOCATION PROXIMITIES



DUBAI INTL. AIRPORT

DUBAI MALL

29 MIN



24 MIN



dubai marina **27 MIN**




DISTRICT 2020





With a mix of studios, 1, 2, 3 bedroom & duplex apartments - the intuitive layouts are contemporary, keeping in mind privacy and comfort.

Come home to an airy, welcoming lobby, and unwind at the landscaped courtyard which houses a swimming pool, spacious deck and kids play areas.

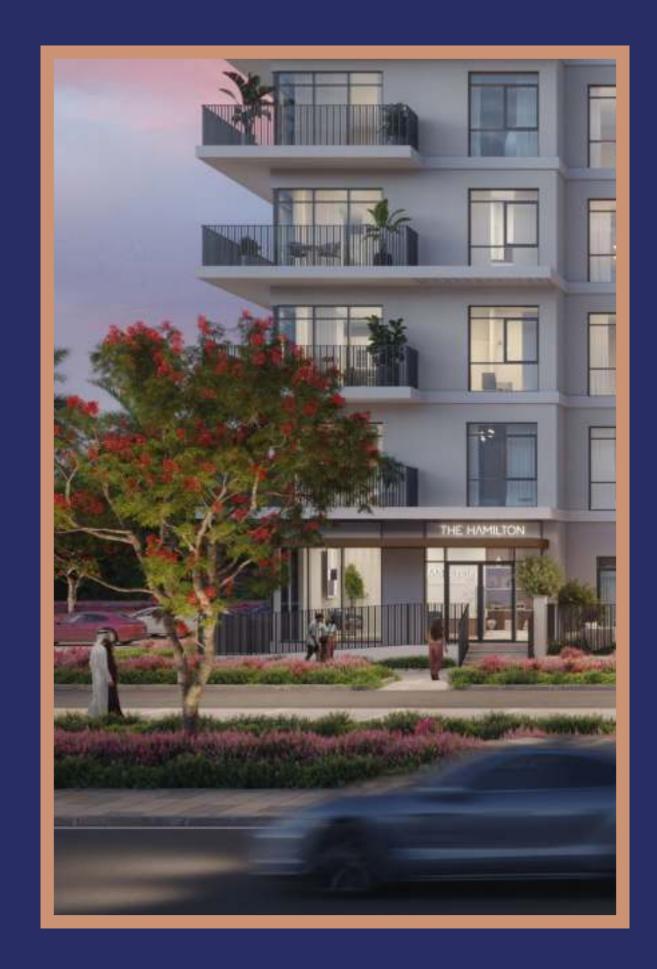





ELEVATING COMFORT: YOUR HOME, REDEFINED

Living and dining areas offer abundant natural light. Bedrooms are furnished with glazed porcelain floors and in-built wardrobes whereas master bedrooms have an en-suite bathroom.


The harmonious combination of modern aesthetics and practicality ensures that your fitted kitchen becomes a hub of efficiency and elegance with ample counter space, seamless organization, and intuitive layouts.



UNVEIL THE BEAUTY BEYOND: EXTERIOR EXCELLENCE REDEFINED

All apartments have great views to connect them with the surrounding landscape.

Exterior finishes are selected inline with the natural setting of Town Square, and yet have an individuality with warm cladding finishes along with textured stucco.

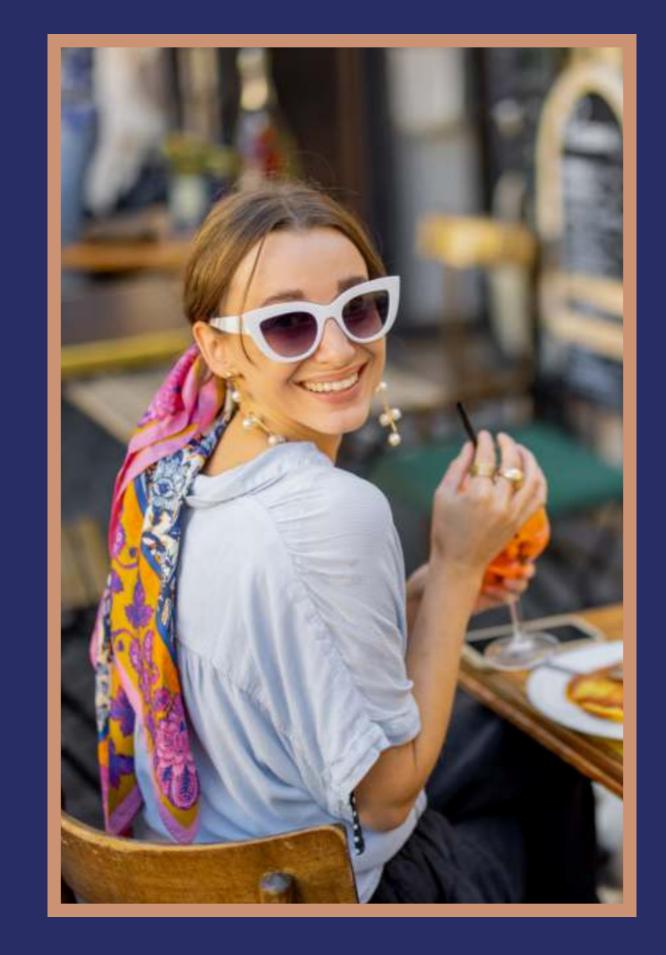





FACILITIES

Live in a home where a variety of wellness, entertainment and leisure options are just a step away.

The Hamilton at Town Square Dubai includes retail and F&B outlets on the ground floor, a gorgeous swimming pool, kids play areas in the courtyard, premium gym, and all amenities one would expect from a world-class residential address.



LIFESTYLE

Town Square Park is an urban green space with vast open lawns, interactive kids play areas that also hosts community enagement pop ups and events.

The 50,000 sqm park is bordered by open-air cafés, hundreds of retail outlets, invigorating jogging trails and a whole lot more amenities for its residents to enjoy.









FLOOR PLANS

1 BEDROOM | TYPE A

SUITE AREA

BALCONY AREA

TOTAL BUILT-UP AREA



THE HAMILTON

STUDIO | TYPE B

SUITE AREA	30.95 Sq.m / 333.14 Sq.ft
BALCONY AREA	0.00 Sq.m / 0.00 Sq.ft
TOTAL BUILT-UP AREA	30.95 Sq.m / 333.14 Sq.ft



Disclaimer 1. All room dimensions are in metric and measured to structural elements and exclude wall finishes and construction tolerances. 2. All dimensions have been provided by our consultant architects. 3. All materials, dimensions, drawings features and amenities are approximate at the time of printing. 4. Actual area may vary from stated area. Drawings not to scale E&OE. The developer reserves the right to make revisions to the floor plans and any features, materials, dimensions, drawings and amenities mentioned in this brochure without notice.

Disclaimer 1. All room dimensions are in metric and measured to structural elements and exclude wall finishes and construction tolerances. 2. All dimensions have been provided by our consultant architects. 3. All materials, dimensions, drawings features and amenities are approximate at the time of printing. 4. Actual area may vary from stated area. Drawings not to scale E&OE. The developer reserves the right to make revisions to the floor plans and any features, materials, dimensions, drawings and amenities mentioned in this brochure without notice.



52.07 Sq.m / 560.47 Sq.ft

6.35 Sq.m / 68.35 Sq.ft

58.42 Sq.m / 628.82 Sq.ft

*Balcony sizes vary

3 BEDROOM | TYPE A

SUITE AREA	
BALCONY AREA	

TOTAL BUILT-UP AREA



*Balcony sizes vary

THE HAMILTON

2 BEDROOM | TYPE J

SUITE AREA	87.48 Sq.m / 941.62 Sq.ft
BALCONY AREA	6.74 Sq.m / 72.54 Sq.ft
TOTAL BUILT-UP AREA	94.22 Sq.m / 1014.18 Sq.ft



*Balcony sizes vary

Disclaimer 1. All room dimensions are in metric and measured to structural elements and exclude wall finishes and construction tolerances. 2. All dimensions have been provided by our consultant architects. 3. All materials, dimensions, drawings features and amenities are approximate at the time of printing. 4. Actual area may vary from stated area. Drawings not to scale E&OE. The developer reserves the right to make revisions to the floor plans and any features, materials, dimensions, drawings and amenities mentioned in this brochure without notice.

Disclaimer 1. All room dimensions are in metric and measured to structural elements and exclude wall finishes and construction tolerances. 2. All dimensions have been provided by our consultant architects. 3. All materials, dimensions, drawings features and amenities are approximate at the time of printing. 4. Actual area may vary from stated area. Drawings not to scale E&OE. The developer reserves the right to make revisions to the floor plans and any features, materials, dimensions, drawings and amenities mentioned in this brochure without notice.



18.67 Sq.m / 200.96 Sq.ft

141.80 Sq.m / 1526.32 Sq.ft





<u>Email Us</u> info@tanamiproperties.ae

For More Info...

www.tanamiproperties.com/Projects/Nshama-The-Hamilton



ADDRESS

Office 3405, Marina Plaza, Al Marsa Street, Dubai Marina, UAE